


LEGENDA

	27 mtr. Beukenhaag	108 Beuken	(Fagus sylvatica)	maat 80-100
	28 m ² Vogelbosje	14 Krent	(Amelanchier lamarckii)	maat 60-80 bospl.
		14 Gelderse roos	(Viburnum Opulus)	maat 60-80 bospl.
	bestaande beplanting			
	Laagte t.b.v. Infiltratie regenwater			
	Tuin			
	Weiland			
	Bestaande bomen			
	Tamme kastanje	(Castanea sativa)		
	Okkernoot	(Juglans regia)		
	Hoogstam fruitbomen	Appel (Malus domestica 'Rode Dijkmanszoet')		
		Peer (Pyrus communis 'Gieser Wildeman')		
		Kers (Prunus avium 'Mierlose Zwarte')		
		Pruim (Prunus domestica 'Reine Claude D'Althan')		

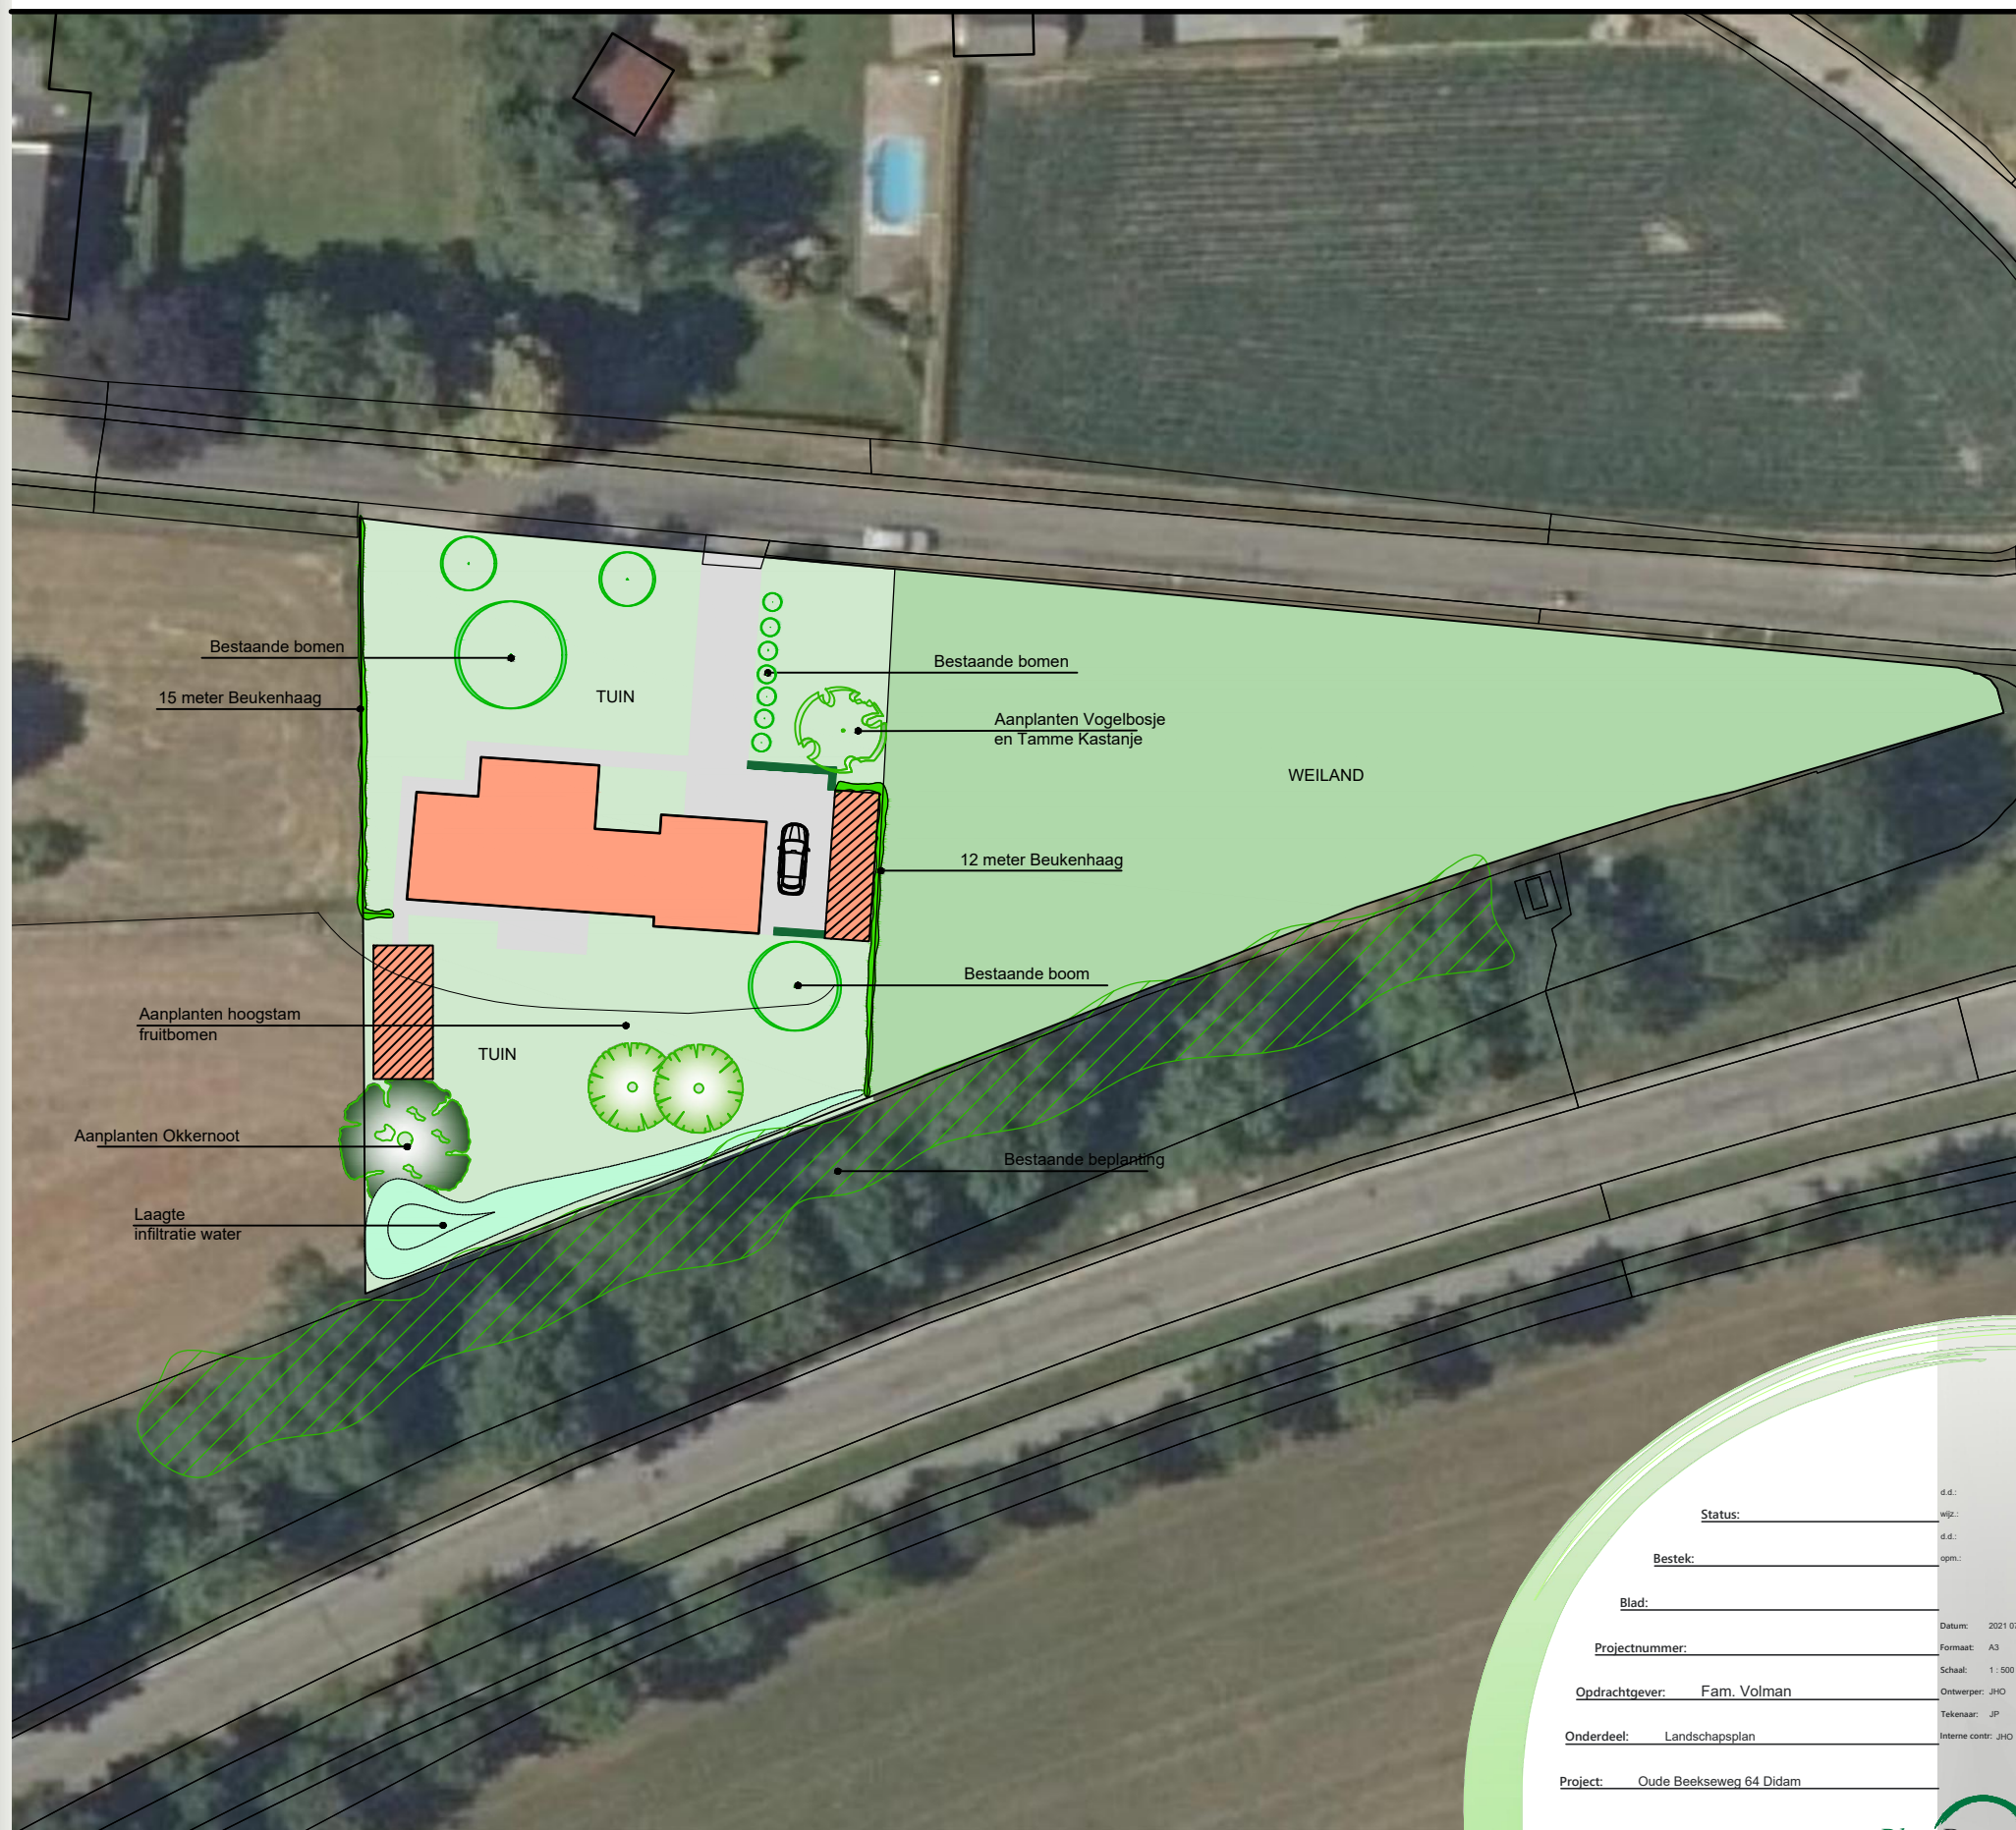

Status: _____
 Bestek: _____
 Blad: _____
 Projectnummer: _____
 Opdrachtgever: Fam. Volman
 Onderdeel: Landschapsplan
 Project: Oude Beekseweg 64 Didam

d.d.: _____
 w.p.: _____
 d.d.: _____
 opm.: _____
 Datum: 2021 07 08
 Formaat: A3
 Schaal: 1 : 500
 Ontwerper: JHO
 Tekenaar: JP
 Interne contr.: JHO